

CONSTRUCTION PLANS

BOERNE INDEPENDENT SCHOOL DISTRICT BOERNE HIGH SCHOOL COURTYARD UPGRADES RFCSP #22-039

LANDSCAPE ARCHITECT


COOPER LOCHTE LANDSCAPE
ARCHITECTURE, LLC
12770 CIMARRON PATH, SUITE 100
SAN ANTONIO, TX 78249
(210) 821-6570

MEP ENGINEER


ZAC MORTON, P.E.
DBR ENGINEERING CONSULTANTS, INC.
9601 MCALLISTER FREEWAY, SUITE 410
SAN ANTONIO, TEXAS 78216
PH: (210) 546-0200

CIVIL ENGINEER

SEAN SMITH, P.E.
MOY TARIN RAMIREZ ENGINEERS, LLC
12770 CIMARRON PATH, SUITE 100
SAN ANTONIO, TX 78249
(210) 698-5051

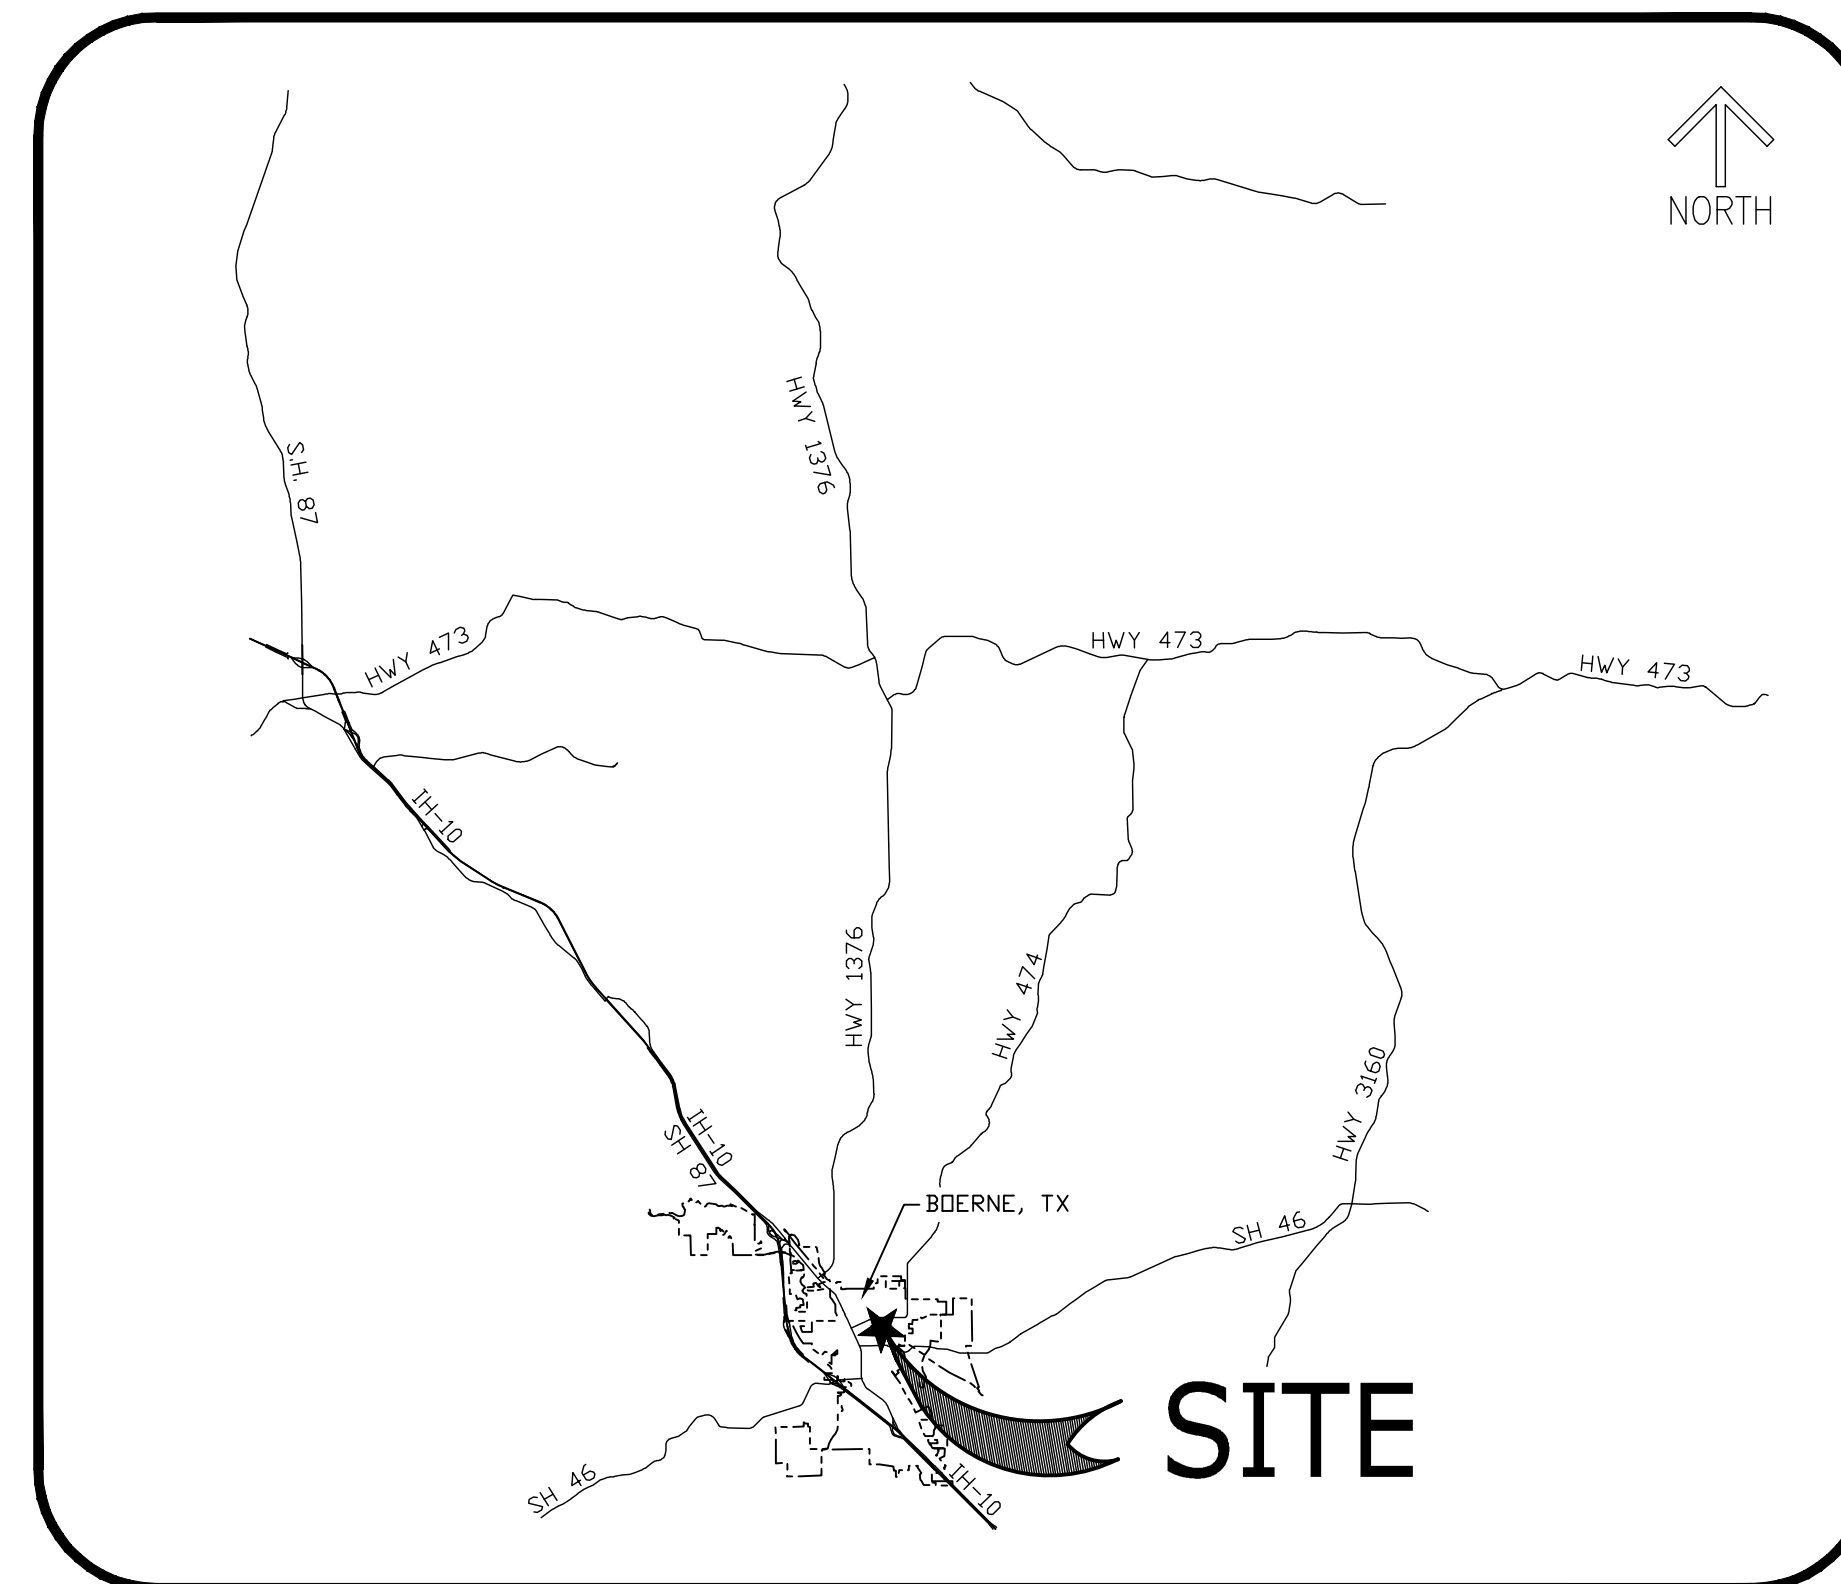

VICINITY MAP
N.T.S.

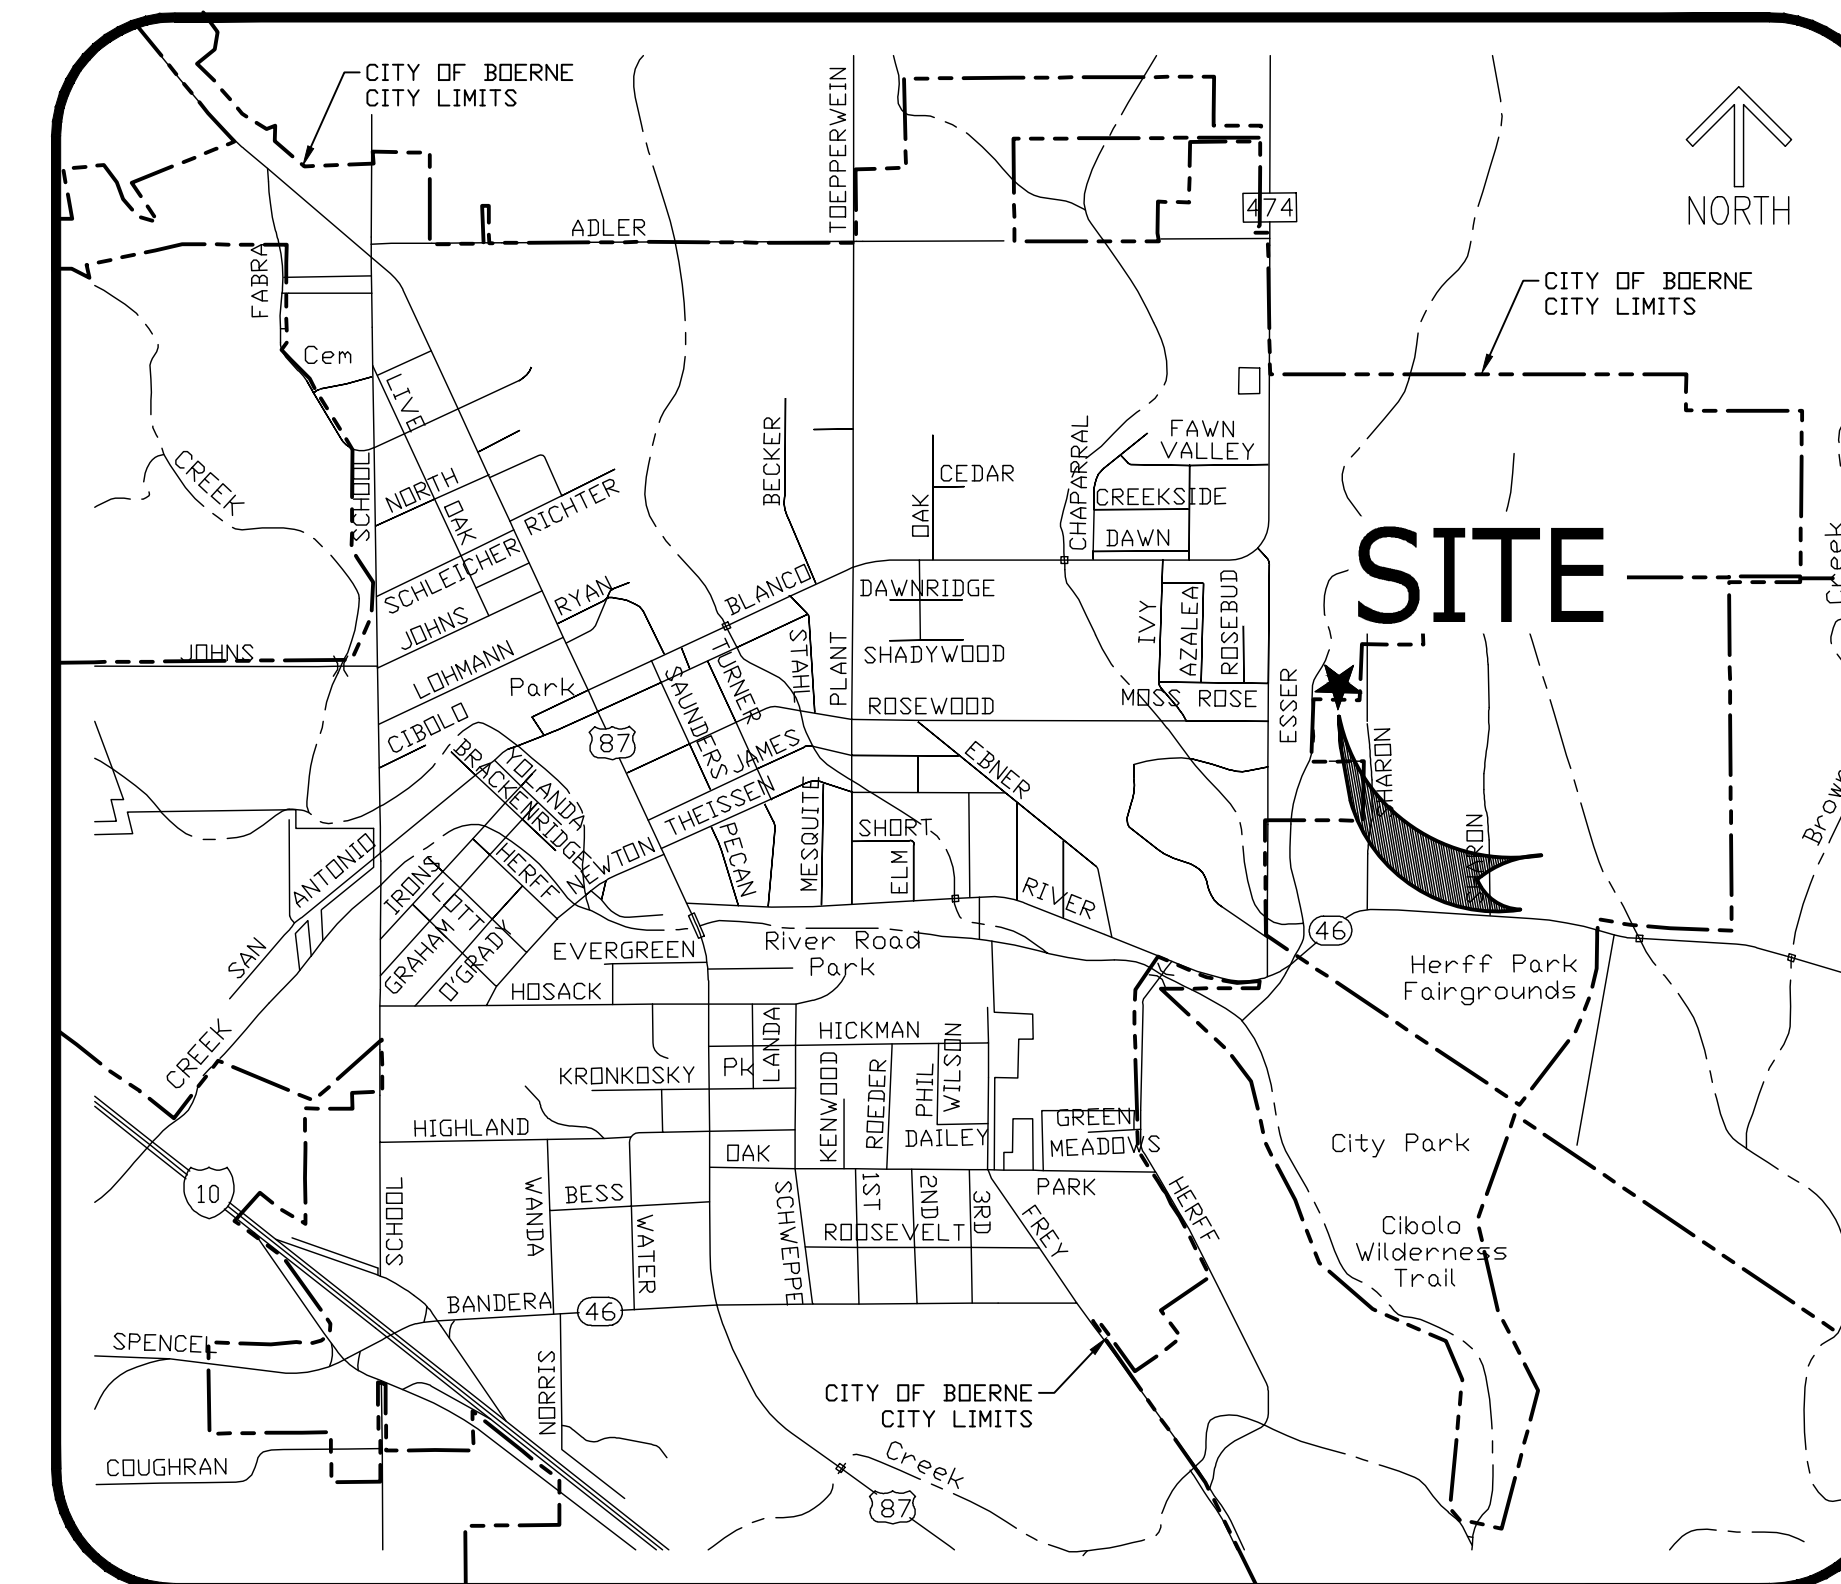

LOCATION MAP
N.T.S.

ADDRESS

1 GREYHOUND LANE
BOERNE, TX 78006



MTR
• Engineers
• Surveyors
• Planners
Moy Tarin Ramirez Engineers, LLC
FIRM TBPE NO. F-5297 & TBPLS NO. 10131500
12770 CIMARRON PATH, SUITE 100 TEL: (210) 698-5051
SAN ANTONIO, TEXAS 78249 FAX: (210) 698-5085

TABLE OF CONTENTS

CIVIL SHEETS

C0.0	COVER SHEET
V1.0	OVERALL SITE SURVEY PLAN
V1.1	SITE SURVEY PLAN
V1.2	SITE SURVEY PLAN
C1.0	OVERALL SITE DEMOLITION PLAN
C1.1	SITE DEMOLITION PLAN
C1.2	SITE DEMOLITION PLAN
C2.0	STORM WATER POLLUTION PREVENTION PLAN
C2.1	STORM WATER POLLUTION PREVENTION PLAN DETAILS
C3.0	OVERALL SITE DIMENSIONAL CONTROL PLAN
C3.1	SITE DIMENSION CONTROL PLAN
C3.2	SITE DIMENSION CONTROL PLAN
C3.3	SITE DIMENSION CONTROL PLAN
C3.4	SITE DIMENSION CONTROL PLAN
C4.0	OVERALL SITE GRADING PLAN
C4.1	SITE GRADING PLAN
C4.2	SITE GRADING PLAN
C4.3	SITE GRADING PLAN
C4.4	SITE GRADING PLAN
C4.5	SITE GRADING PLAN
C4.6	SITE GRADING PLAN
C4.7	SITE GRADING PLAN
C5.0	SITE DRAINAGE PLAN
C5.1	SITE DRAINAGE PLAN
C5.2	SITE DRAINAGE PLAN
C5.3	SITE DRAINAGE PLAN
C6.0	SITE UTILITY NOTES
C6.1	OVERALL SITE UTILITY PLAN
C6.2	SITE UTILITY PLAN
C6.3	SITE UTILITY DETAILS
C7.0	DETAILS
C7.1	DETAILS
C7.2	DETAILS

LANDSCAPE SHEETS

TP1	TREE PRESERVATION PLAN
TP2	TREE PRESERVATION DETAILS & NOTES
L1	LANDSCAPE HARDSCAPE PLAN
L2	LANDSCAPE PLAN
L3	LANDSCAPE PLAN
L4	LANDSCAPE DETAIL
L5	IRRIGATION PLAN
L6	IRRIGATION PLAN
L7	IRRIGATION DETAILS AND NOTES

MEP SHEETS

E0.01	ELECTRICAL SYMBOL LEGEND
ED1.01	ELECTRICAL SITE DEMOLITION PLAN
E1.01	ELECTRICAL SITE PLAN
E6.01	ELECTRICAL DETAILS AND SCHEDULES

TECHNOLOGY SHEETS

T0.01	TECHNOLOGY SYMBOL LEGEND
T1.01	TECHNOLOGY SITE PLAN